
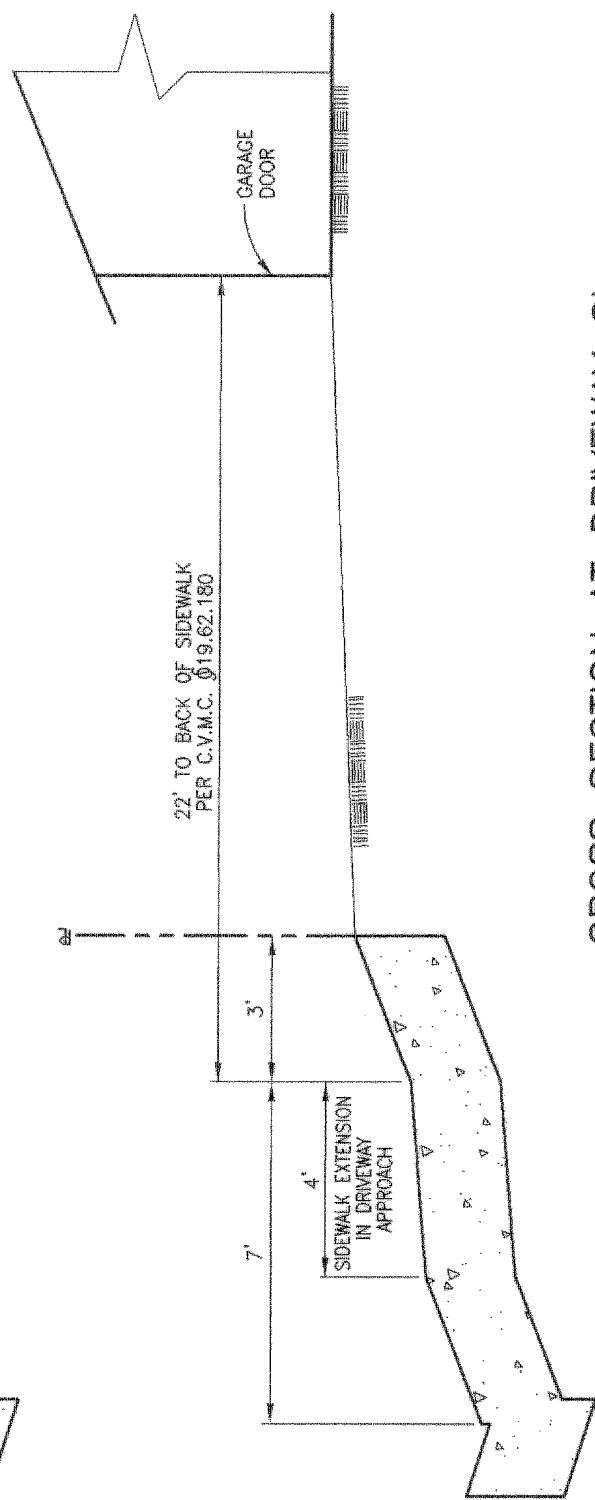


**CROSS SECTION AT DRIVEWAY CL**  
(WHERE CURB & SIDEWALK ARE NON-CONTIGUOUS)  
NO SCALE

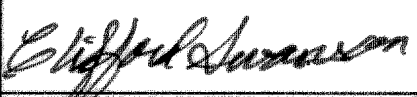

**CROSS SECTION AT DRIVEWAY CL**  
(WHERE CURB & SIDEWALK ARE CONTIGUOUS)  
NO SCALE

**NOTE**  
SEE CVCS-1A & 1B FOR ADDITIONAL NOTES, DETAILS AND DIMENSIONS FOR DRIVEWAYS.

Revised:	Original approval date: 1-10-98	CITY OF CHULA VISTA PUBLIC WORKS DEPARTMENT	
8-6-01 CVM	Redrawn By: ARR Date: 1-05-95		
10-23-02 CVM	 CITY ENGINEER Date: 11/7/02		DRIVEWAYS MINIMUM GARAGE SETBACK CVD-GR05